






City Barbeque - Avon
Chester Road
Avon, Ohio 44011

DP2 - Exterior Elevations
February 14, 2022

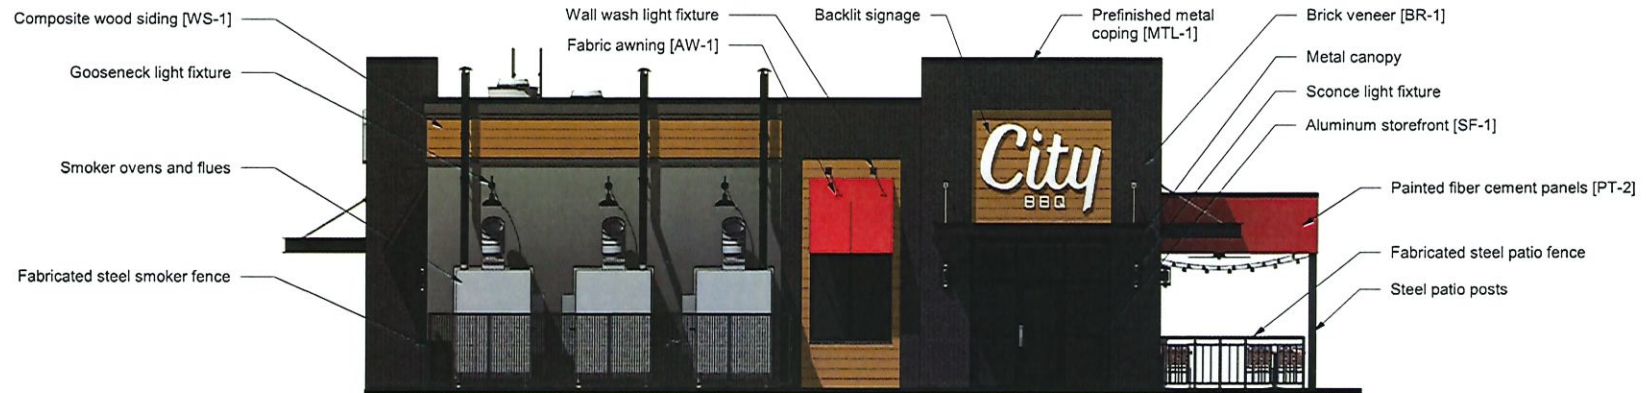

North Elevation

Scale: 1/8" = 1'-0"




East Elevation

Scale: 1/8" = 1'-0"




City Barbeque - Avon
Chester Road
Avon, Ohio 44011

DP3 - Exterior Elevations
February 14, 2022

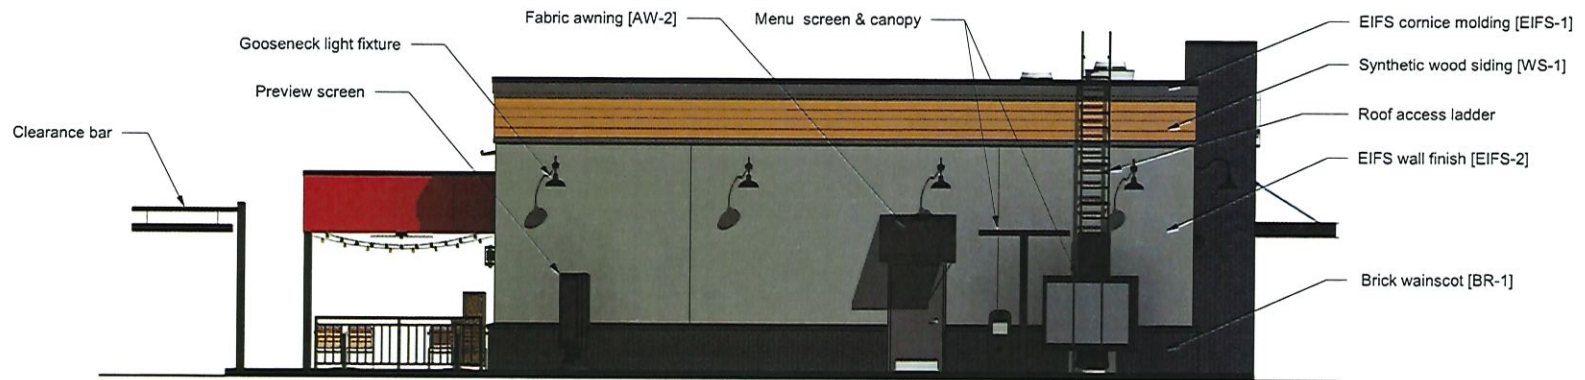

South Elevation

Scale: 1/8" = 1'-0"

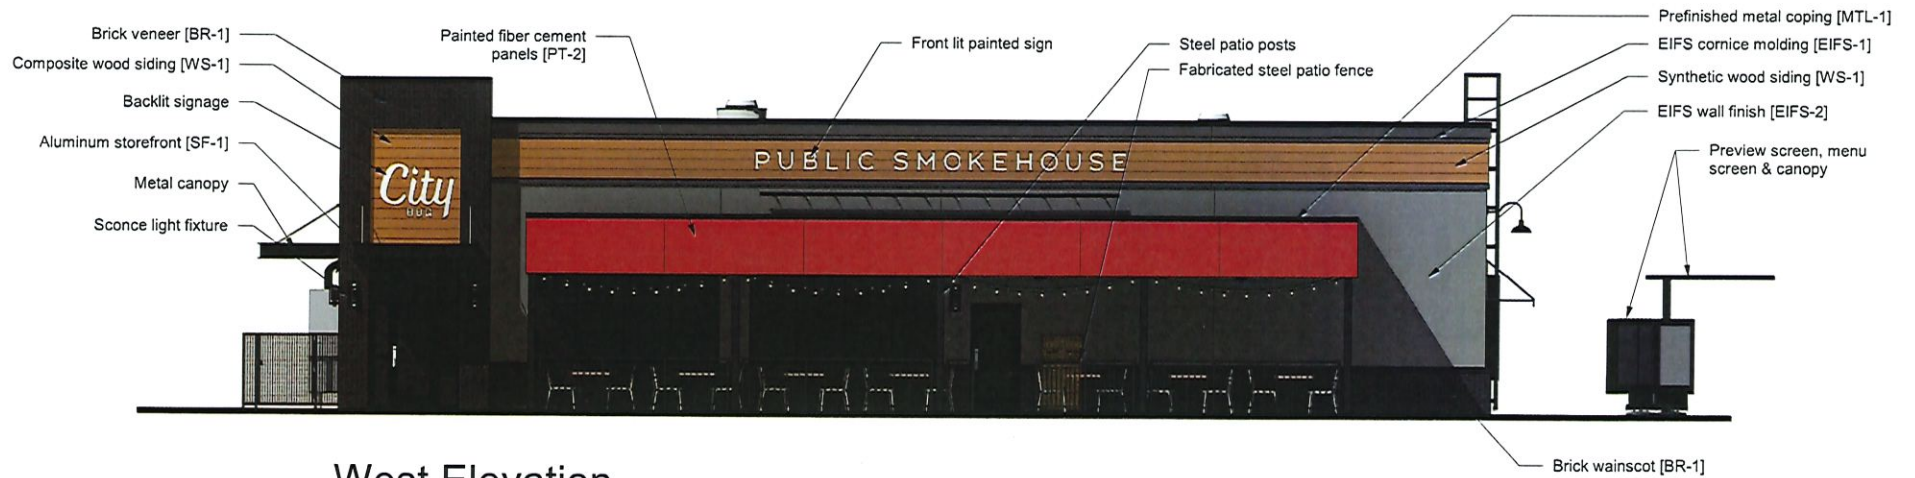

West Elevation

Scale: 1/8" = 1'-0"

BR-1



Full-size Brick
Manufacturer: Belden
Color: Black Diamond Velour
Mortar: Brixment X-35 Black (Not shown)

WS-1




Composite Wood Siding
Manufacturer: Identity Wood Products
Color: Medium Brown - 1001

EIFS - 1



Dryvit Exterior Wall Finish
Manufacturer: Dryvit
Color: #623 Gray Steel

EIFS-2

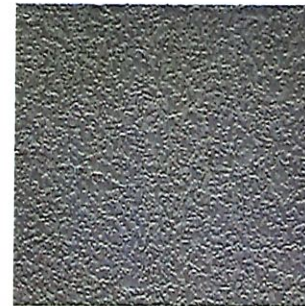

Dryvit Exterior Wall Finish
Manufacturer: Dryvit
Color: #627 Twilight Gray

MTL-1




Prefinished Metal Coping
Manufacturer: Atas International
Color: Black (02)

SF-1



Anodized Aluminum Mullions
Manufacturer: Kawneer
Color: Extra Dark Bronze

AW-1

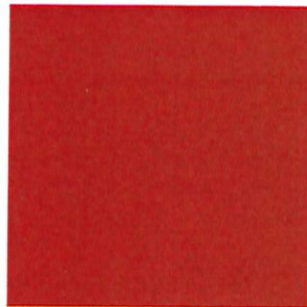

Awning Fabric
Manufacturer: Sunbrella
Color: Red - 8403

AW-2




Awning Fabric
Manufacturer: Sunbrella
Color: Black - 4608

PT-1



Paint
Manufacturer: Sherwin Williams
Color: Iron Ore SW7069

PT-2

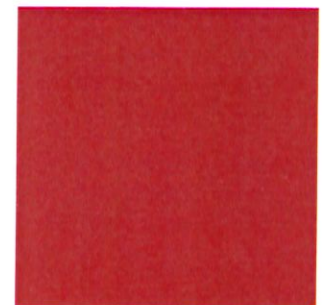

Paint
Manufacturer: Sherwin Williams
Color: Heartthrob SW6866