


General Notes

S
Sbrno Inc.
Architects | Engineers
26045 Cermens Road | Suite D
Westlake, Ohio 44145
www.sbrno.com
p 216.767.5400
f 216.767.5477

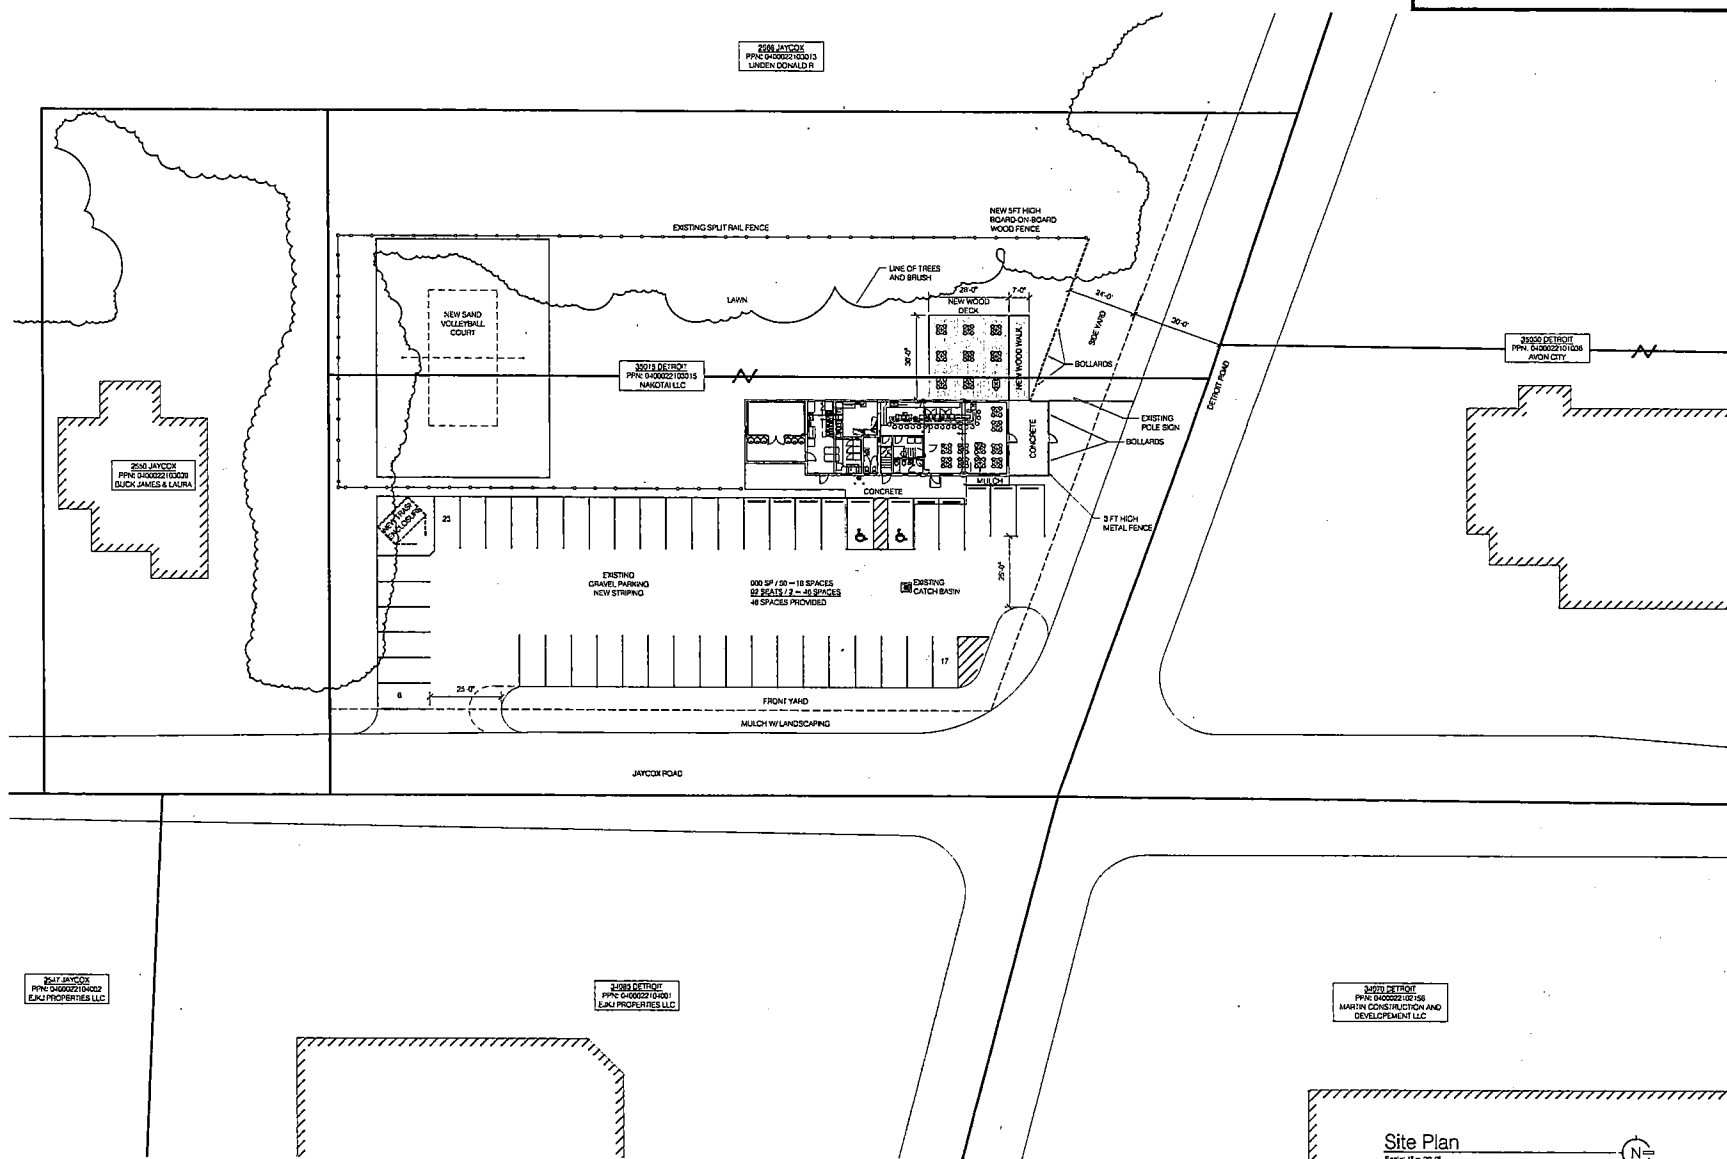

**Avon Brewing
Company**
37040 Detroit Road
Avon, Ohio 44011

**Patio at
ZZ's Big Top**
3501 S. Detroit Road
Avon, Ohio 44011

Site Plan

0 For Approval 08/18/2020

Project Number: 42080219
Drawn By: CSB
Checked By: CSB

A1.0