


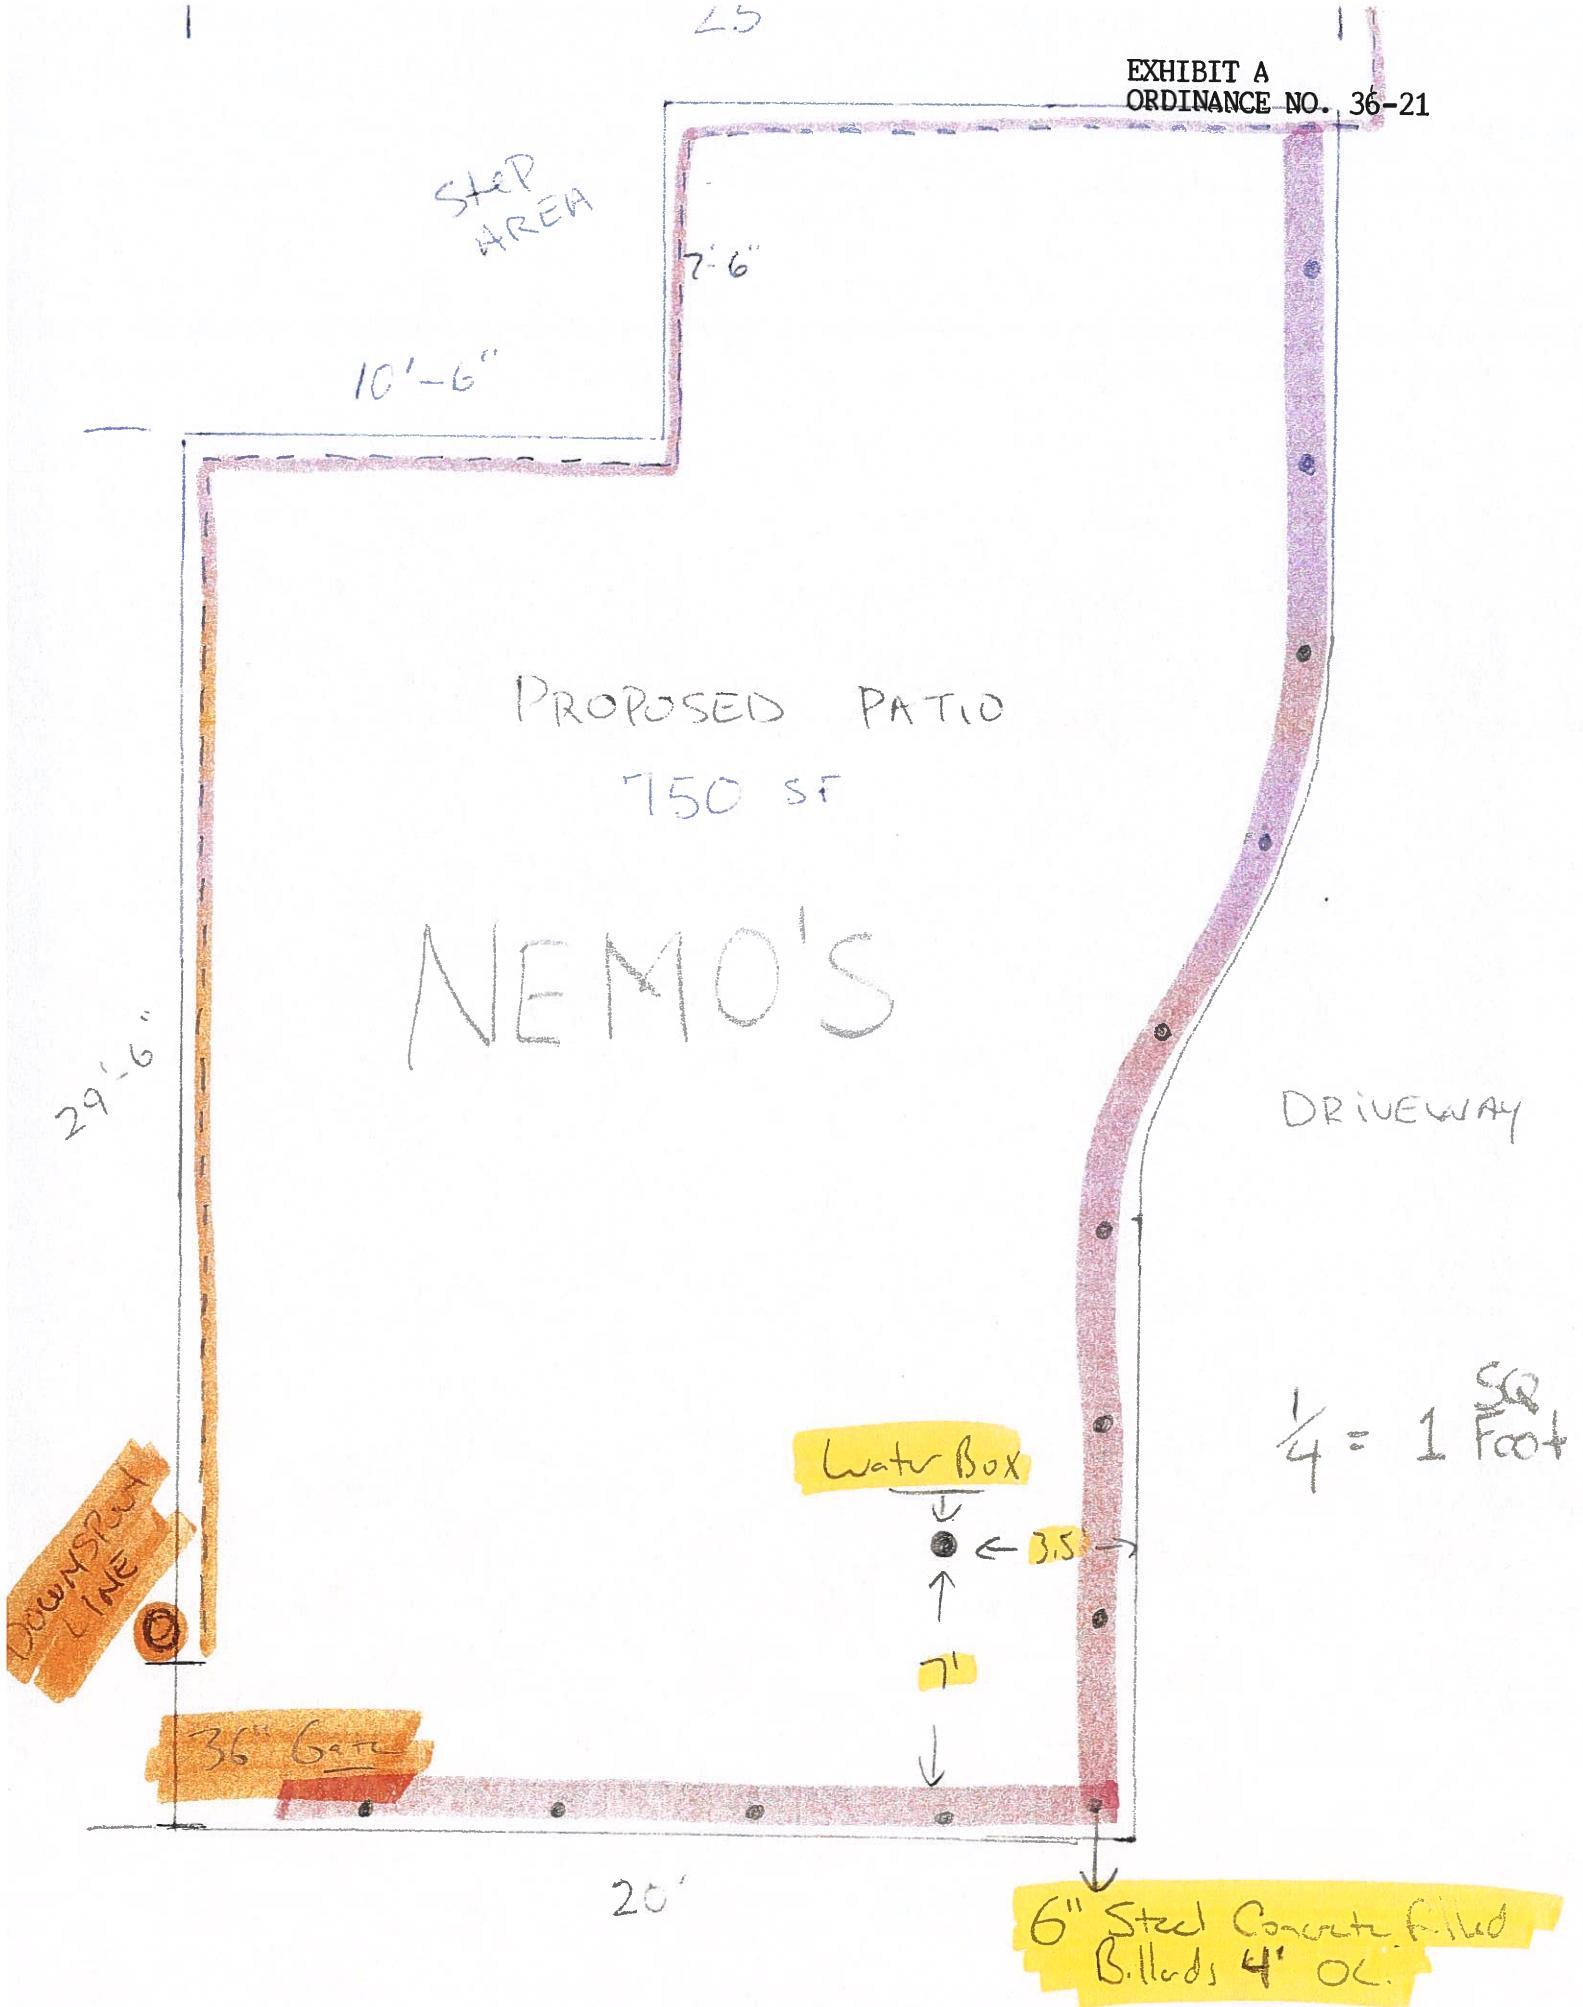

STEP
AREA

7'-6"

10'-6"

PROPOSED PATIO

750 SF

NEMO'S

DRIVEWAY

$\frac{1}{4}'' = 1 \text{ Foot}$

DOWNSPOUT
LINE

36" Gate

Water Box

3.5'

7'

20'

6" Steel Concrete Filled
Billboards 4' OC.