


EXHIBIT A TO RESOLUTION NO. R-13-22

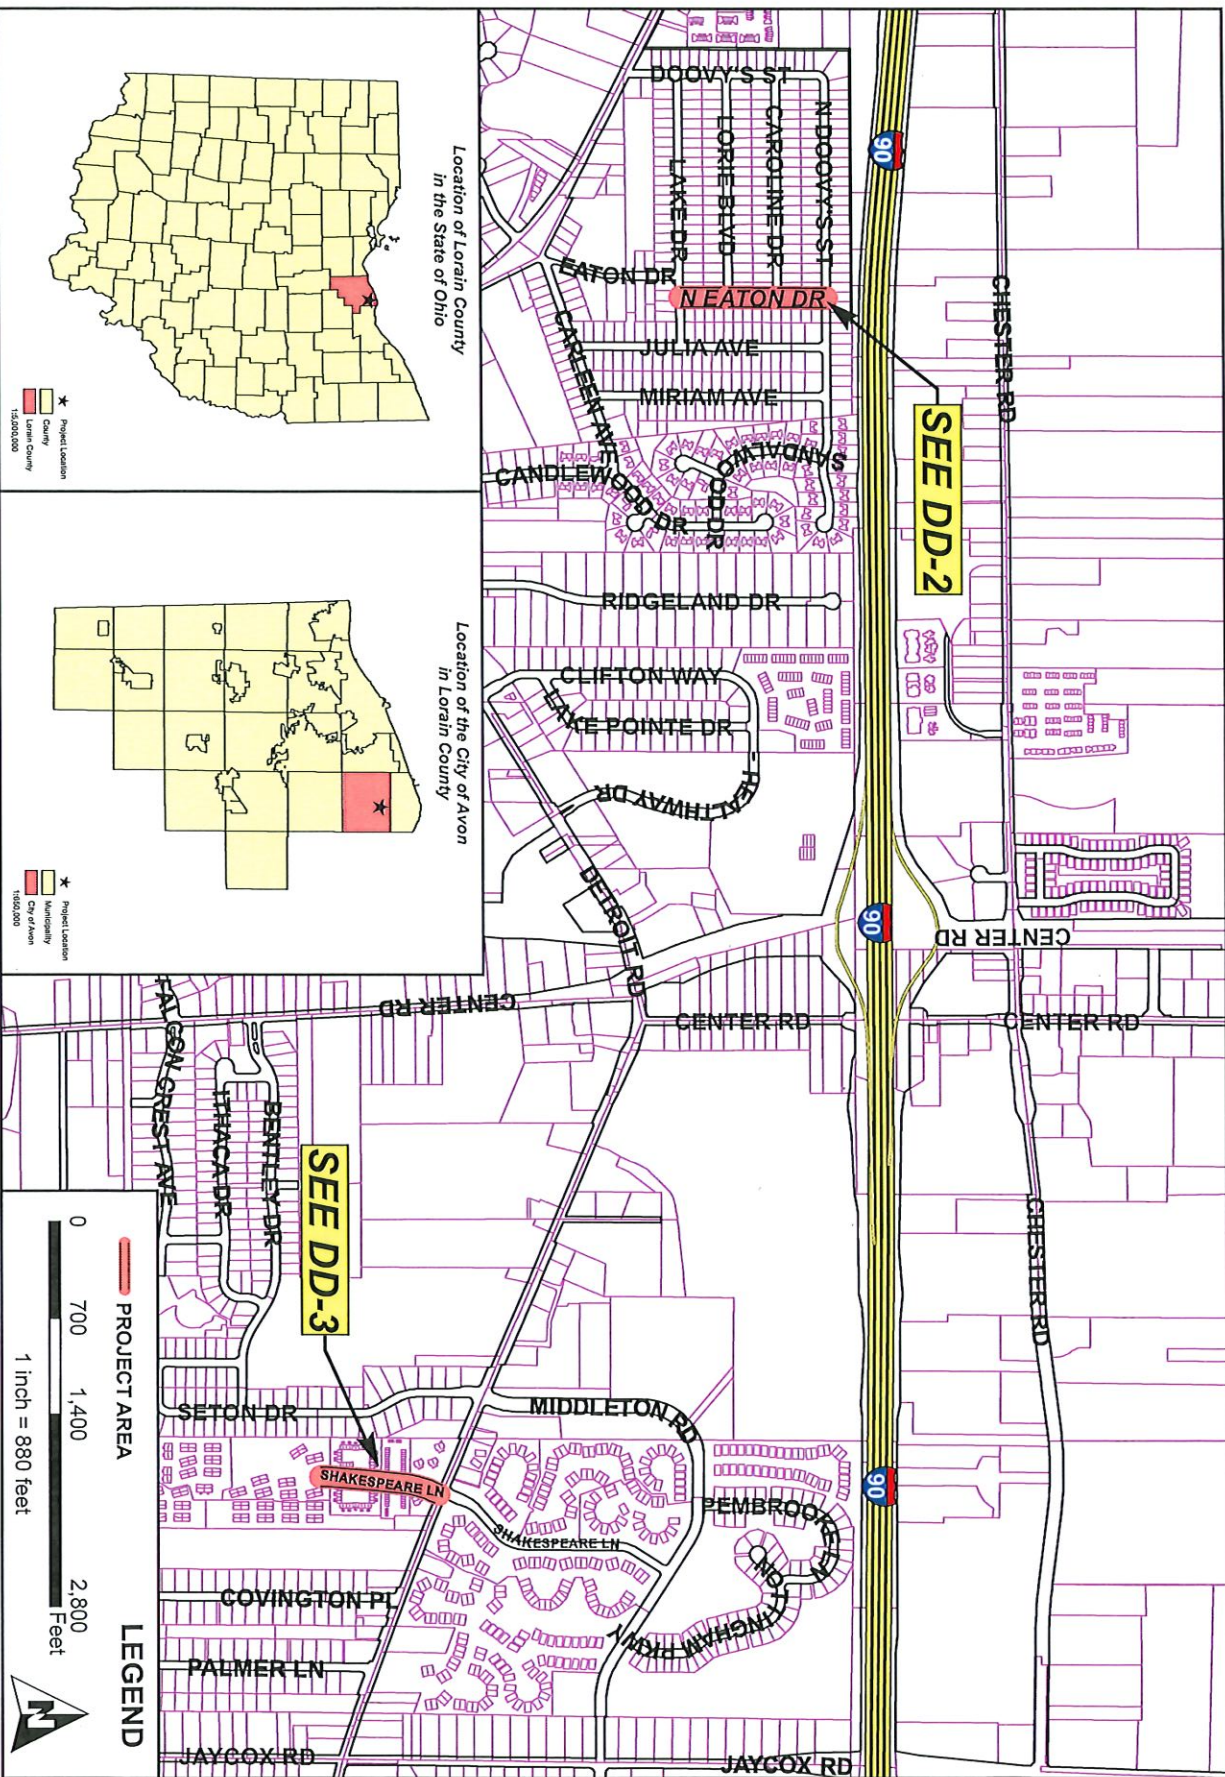


SITE LOCATION MAP
 EATON & SHAKESPEARE SEWER REHABILITATION
 CITY OF AVON
 LORAIN COUNTY, OHIO

EXHIBIT: DD-1

CVE CHAGRIN VALLEY
 ENGINEERING, LTD.
 Creative Engineers. Intelligent Solutions.

MAP BY: KES
 CHECKED BY: DDE
 DATE: 2/18/2022
 SCALE: 1:10,560
 PROJECT NUMBER
21373
 SHEET No.: 1
 TOTAL SHEETS: 3

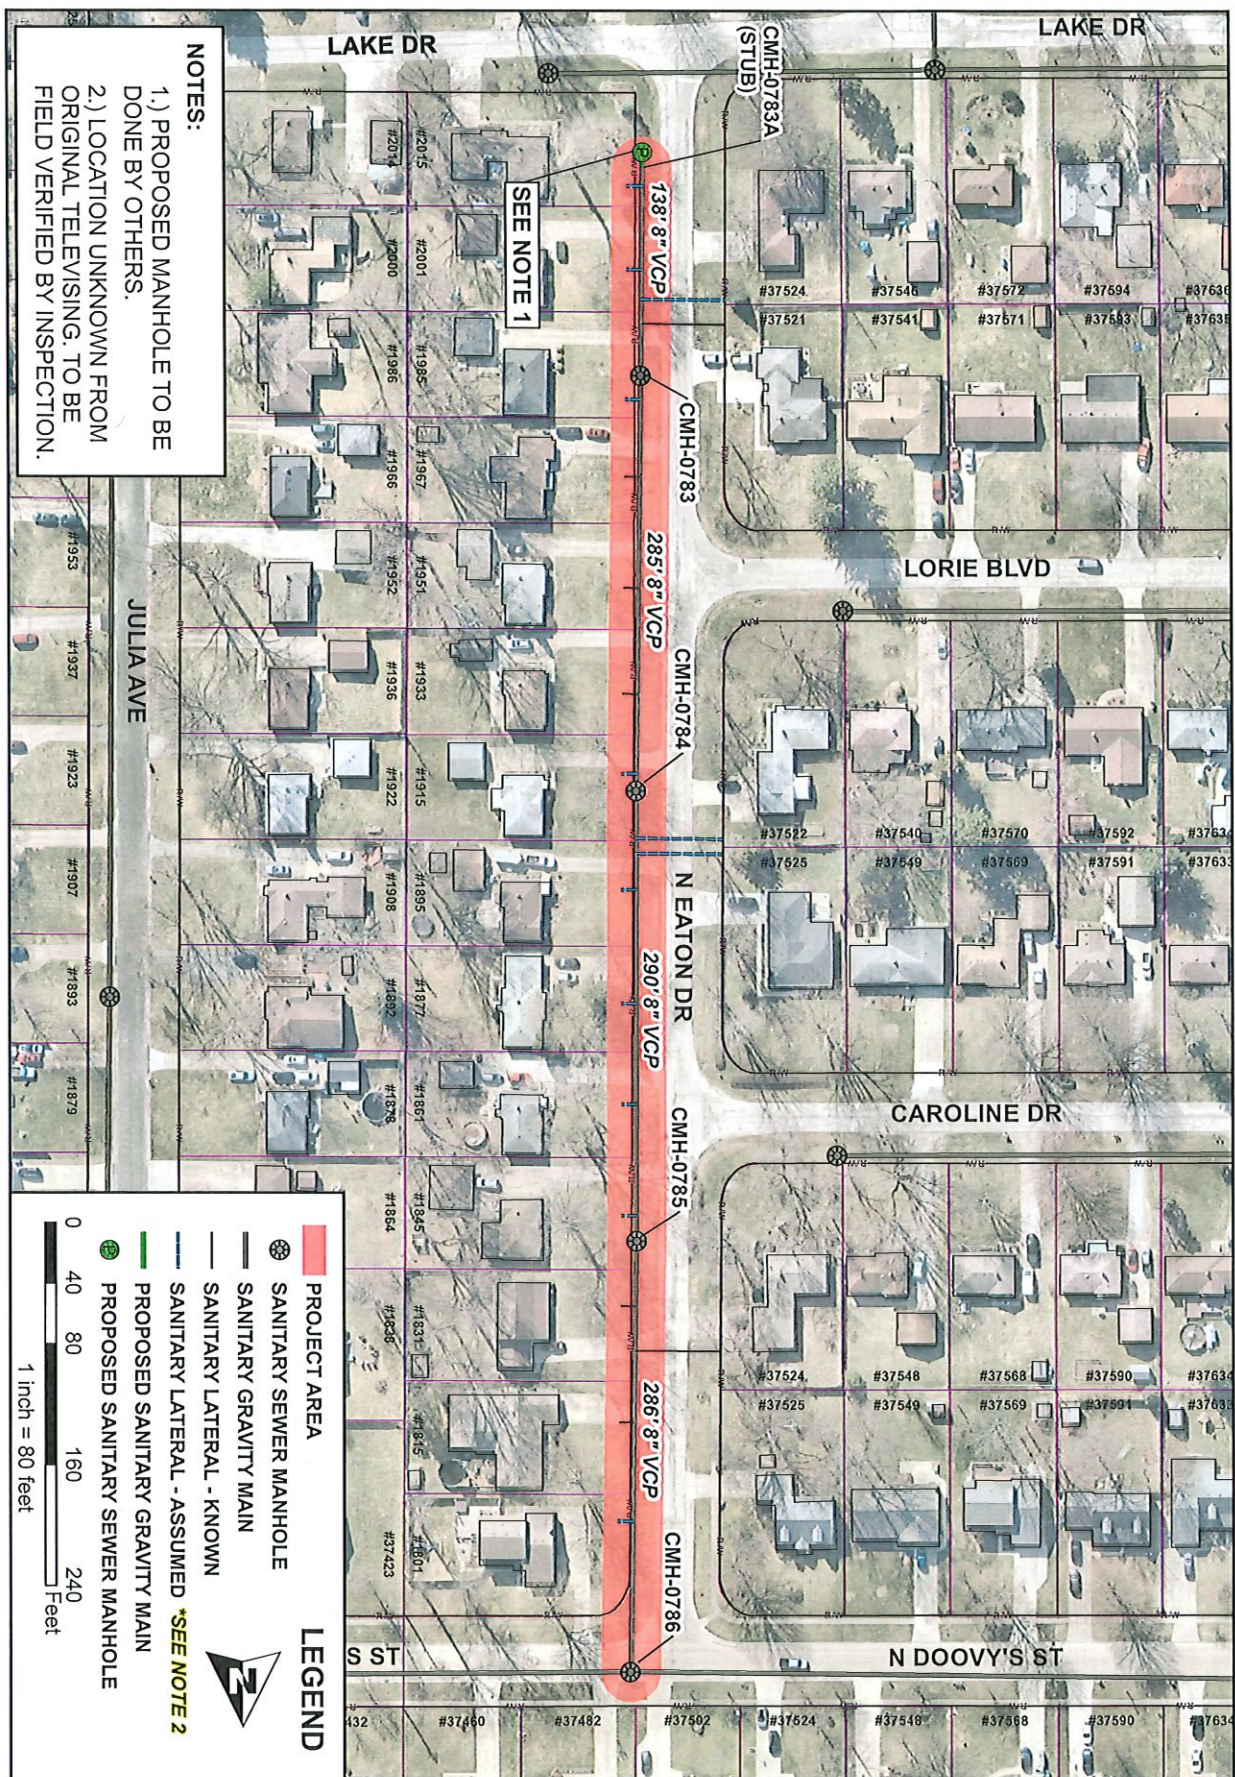


NORTH EATON DRIVE SEWER LOCATION MAP
 N EATON & SHAKESPEARE SEWER REHABILITATION
 CITY OF AVON
 LORAIN COUNTY, OHIO

EXHIBIT: DD-2

CVE CHAGRIN VALLEY
 ENGINEERING, LTD.
 Creative Engineers. Intelligent Solutions.

MAP BY: KES
 CHECKED BY: DDE
 DATE: 2/21/2022
 SCALE: 1/80
 PROJECT NUMBER
21373
 SHEET No.: 2
 TOTAL SHEETS: 3

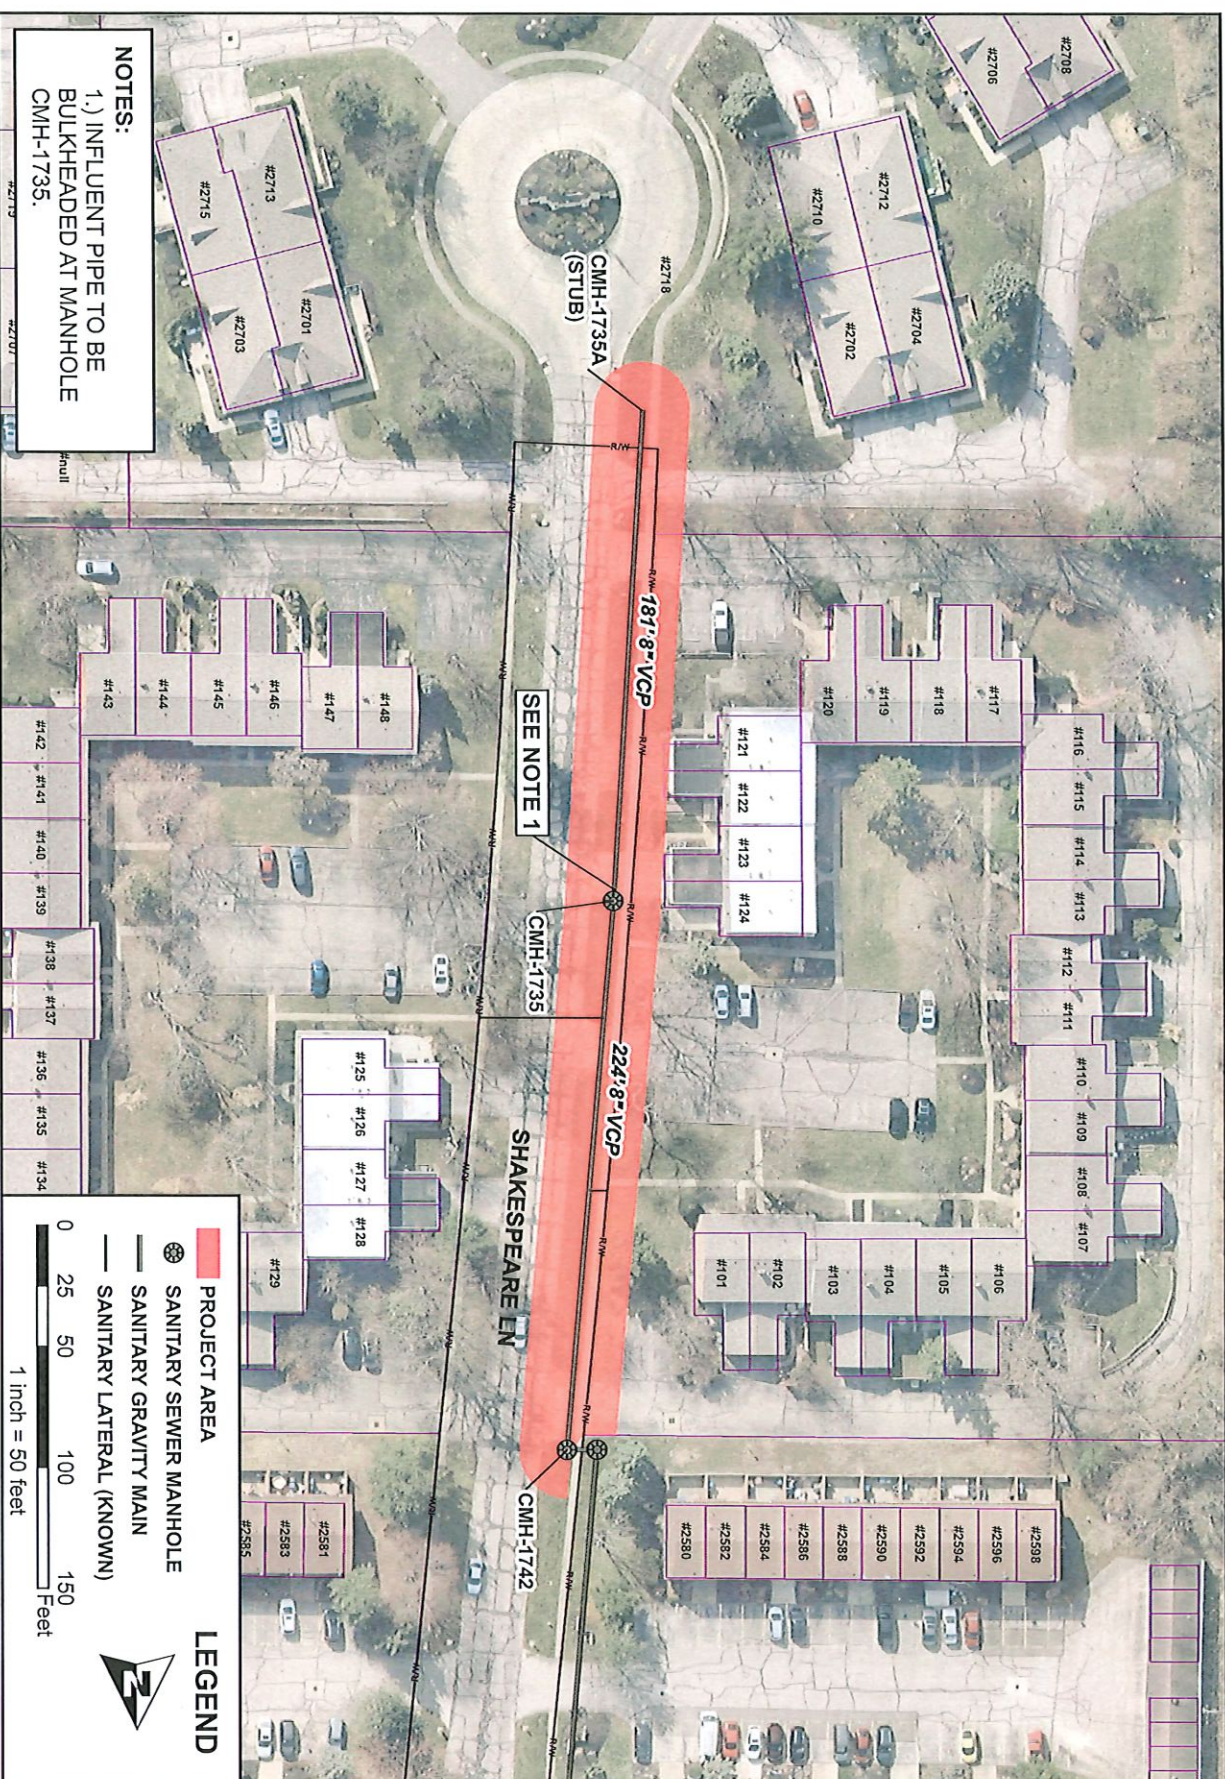

MAP BY: KES
 CHECKED BY: DDE
 DATE: 2/21/2022
 SCALE: 1:600

PROJECT NUMBER
21373

SHEET NO.: 3
 TOTAL SHEETS: 3

SHAKESPEARE SANITARY SEWER LOCATION MAP
 N EATON & SHAKESPEARE SEWER REHABILITATION
 CITY OF AVON
 LORAIN COUNTY, OHIO

EXHIBIT: DD-3

CVE CHAGRIN VALLEY
 ENGINEERING, LTD.
 Creative Engineers. Intelligent Solutions.