



***NOTE: PARCELS INDICATED WILL BE
CONSOLIDATED INTO ONE
PARCEL OWNE BY AVON 83, LLC.**

 

- | | |
|---|--|
|  | Access Easement |
|  | Waterline Easement Over Existing Waterline |
|  | Proposed Waterline Easement |
|  | Sanitary Sewer Easement Over Existing San. Sewer |
|  | Proposed Sanitary Sewer Easement |

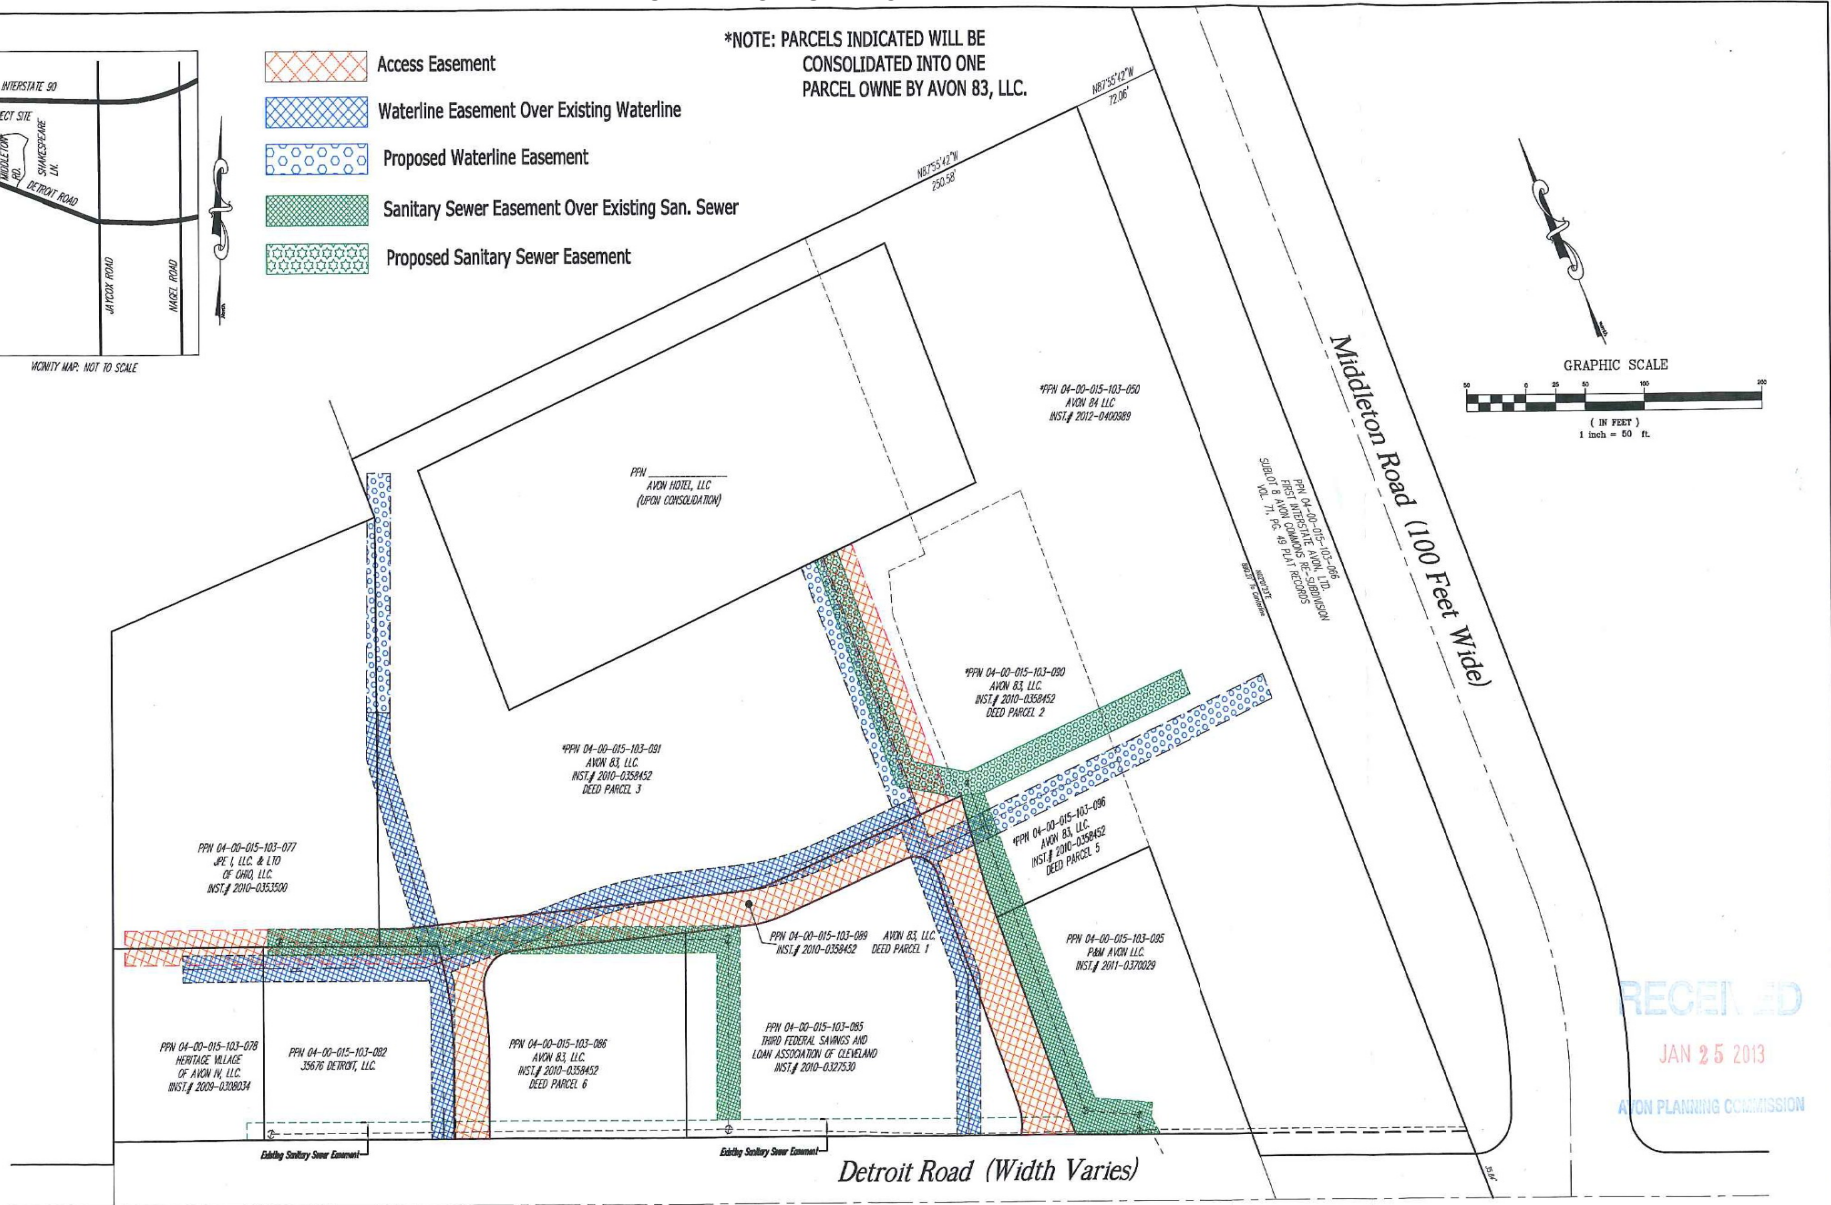

RECEIVED
JAN 25 2013
ATON PLANNING COMMISSION

REV. No.		DATE	BY	CHECKED

DATE: 01/22/13
SCALE: HOR. 1"=50'
VERT. 1"=0'
FOLDER: DWG/SURVEYS
FILENAME: Exist. & Prop. Eas
TAB: Exist. & Proposed Eas
DRAWN: J.P.B.

PART OF ORIGINAL AVON TOWNSHIP SECTION 15
NOW IN THE
CITY OF AVON - LORAIN COUNTY - STATE OF OHIO



POLARIS ENGINEERING & SURVEYING, INC.
34600 CHARDON ROAD - SUITE D
WILLOUGHBY HILLS, OHIO 44094
(440) 944-4433 (440) 944-3722 (Fax)
www.polaris-es.com

ACCESS, WATER & SANITARY EASEMENTS

CONTRACT No.

11059

SHEET	OF
01	01