


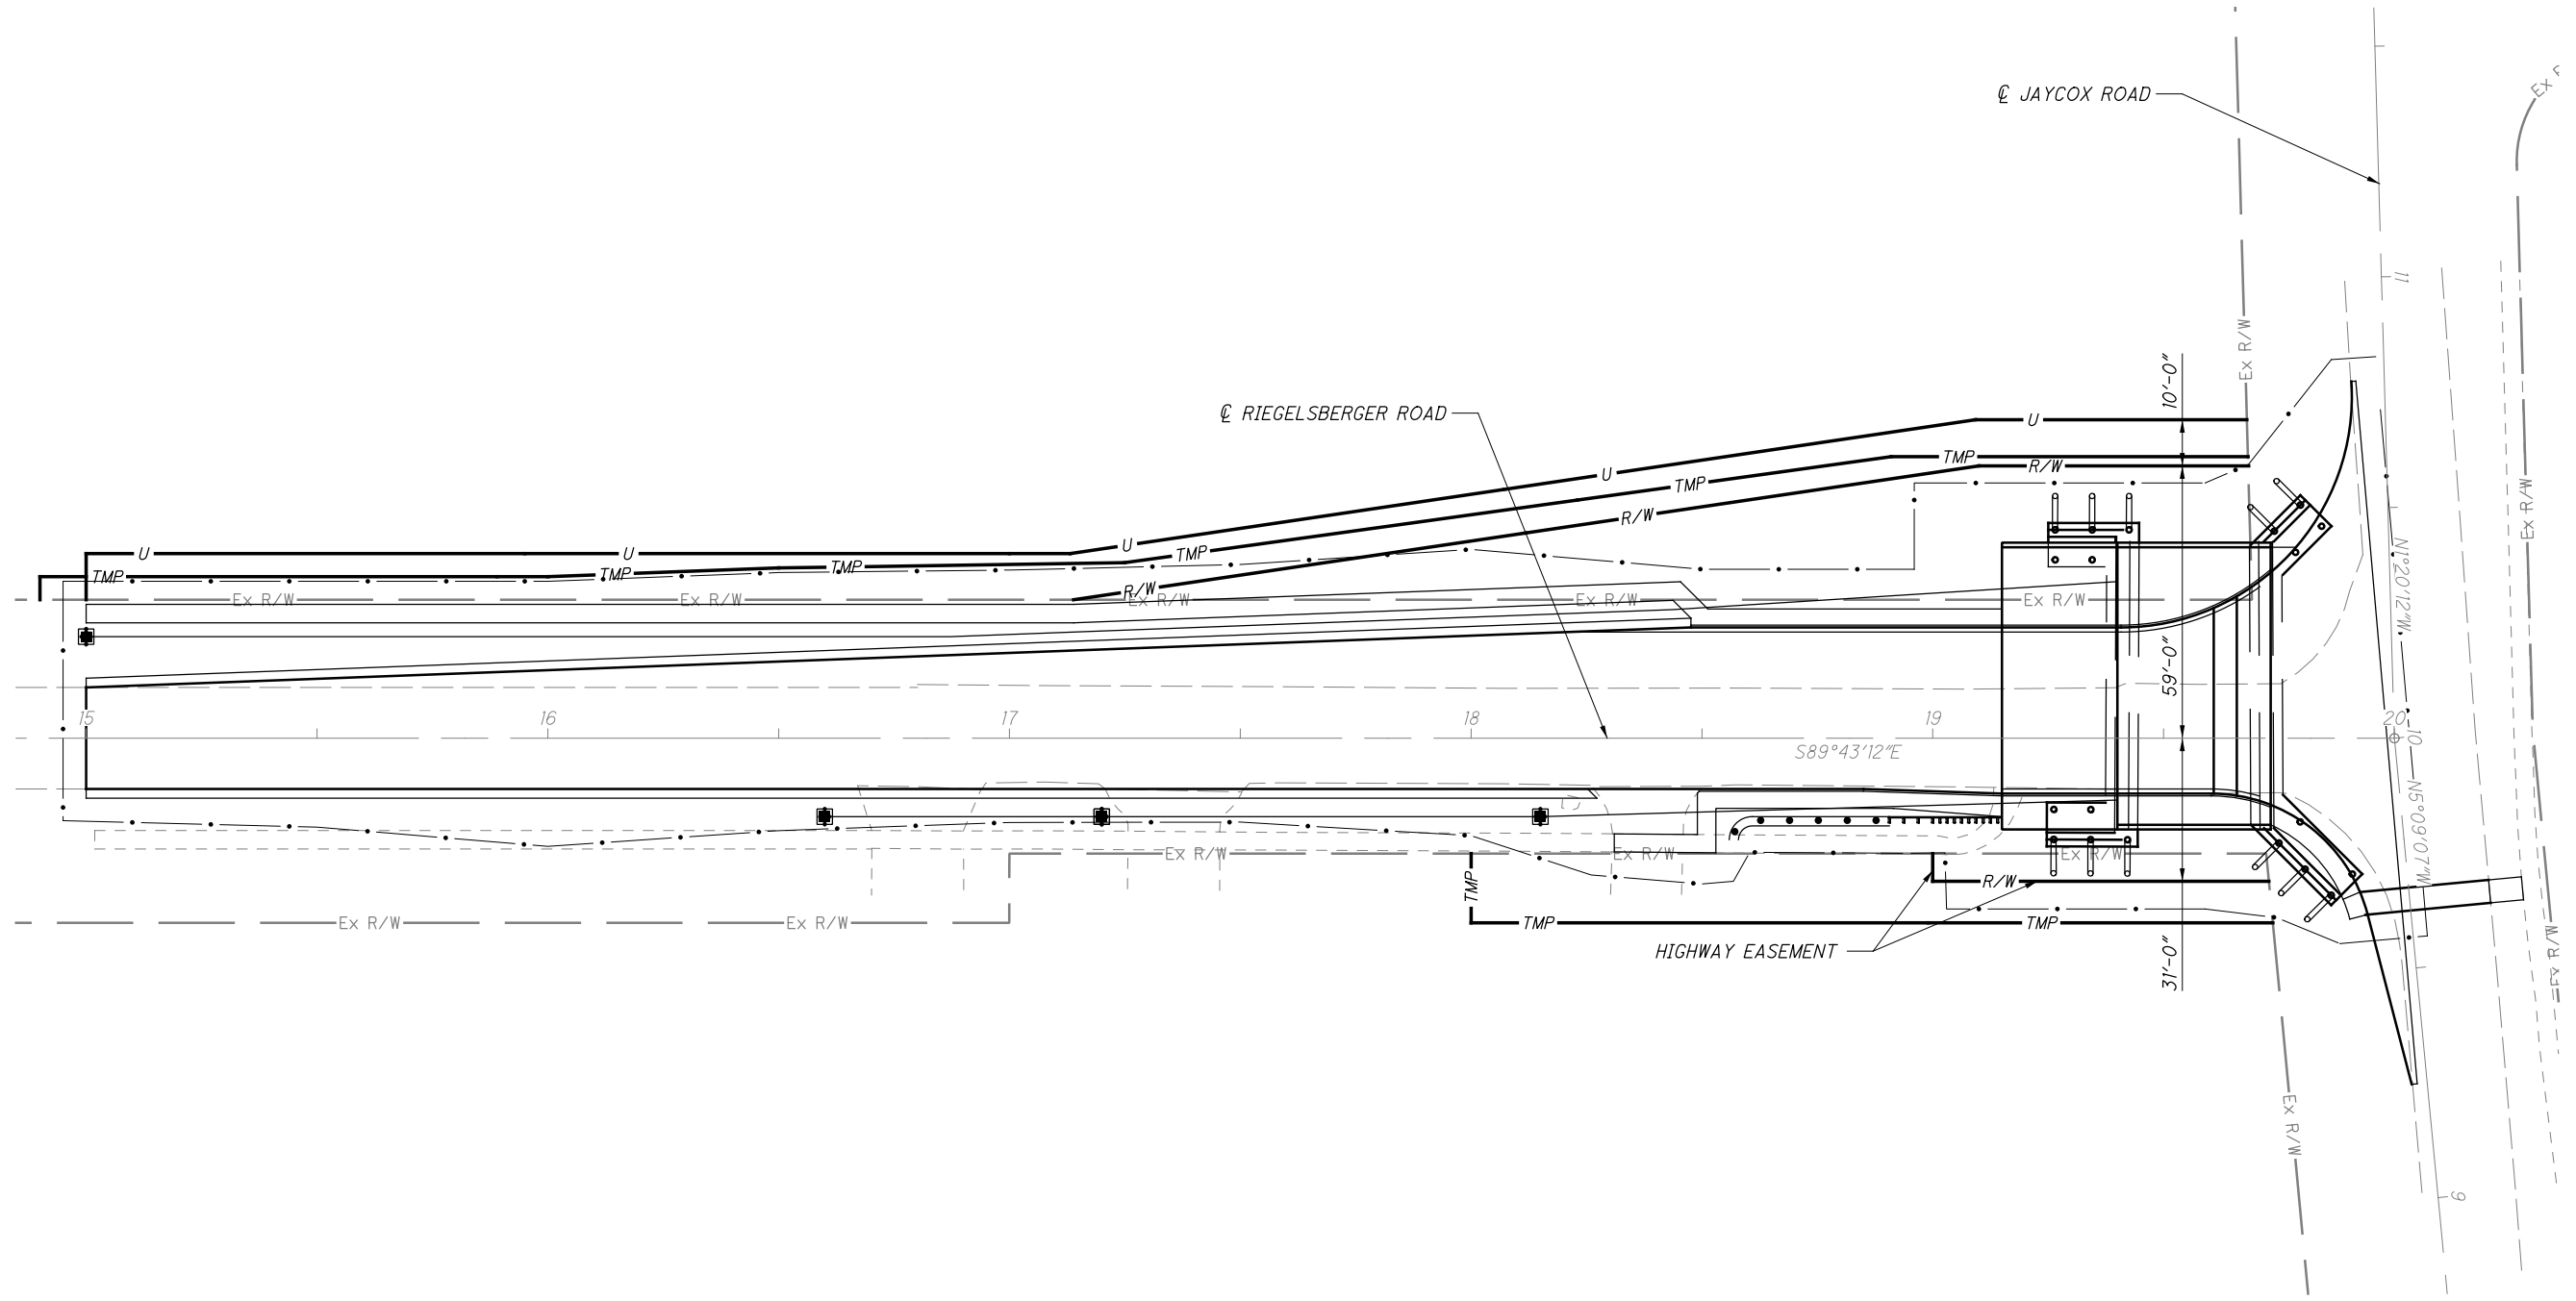

CALCULATED
CHECKED

RIEGELSBERGER ROAD BRIDGE REPLACEMENT PROPOSED RIGHT-OF-WAY

